


3rd FLOOR PROPOSED PLAN
SCALE: 1/4" = 1'-0"

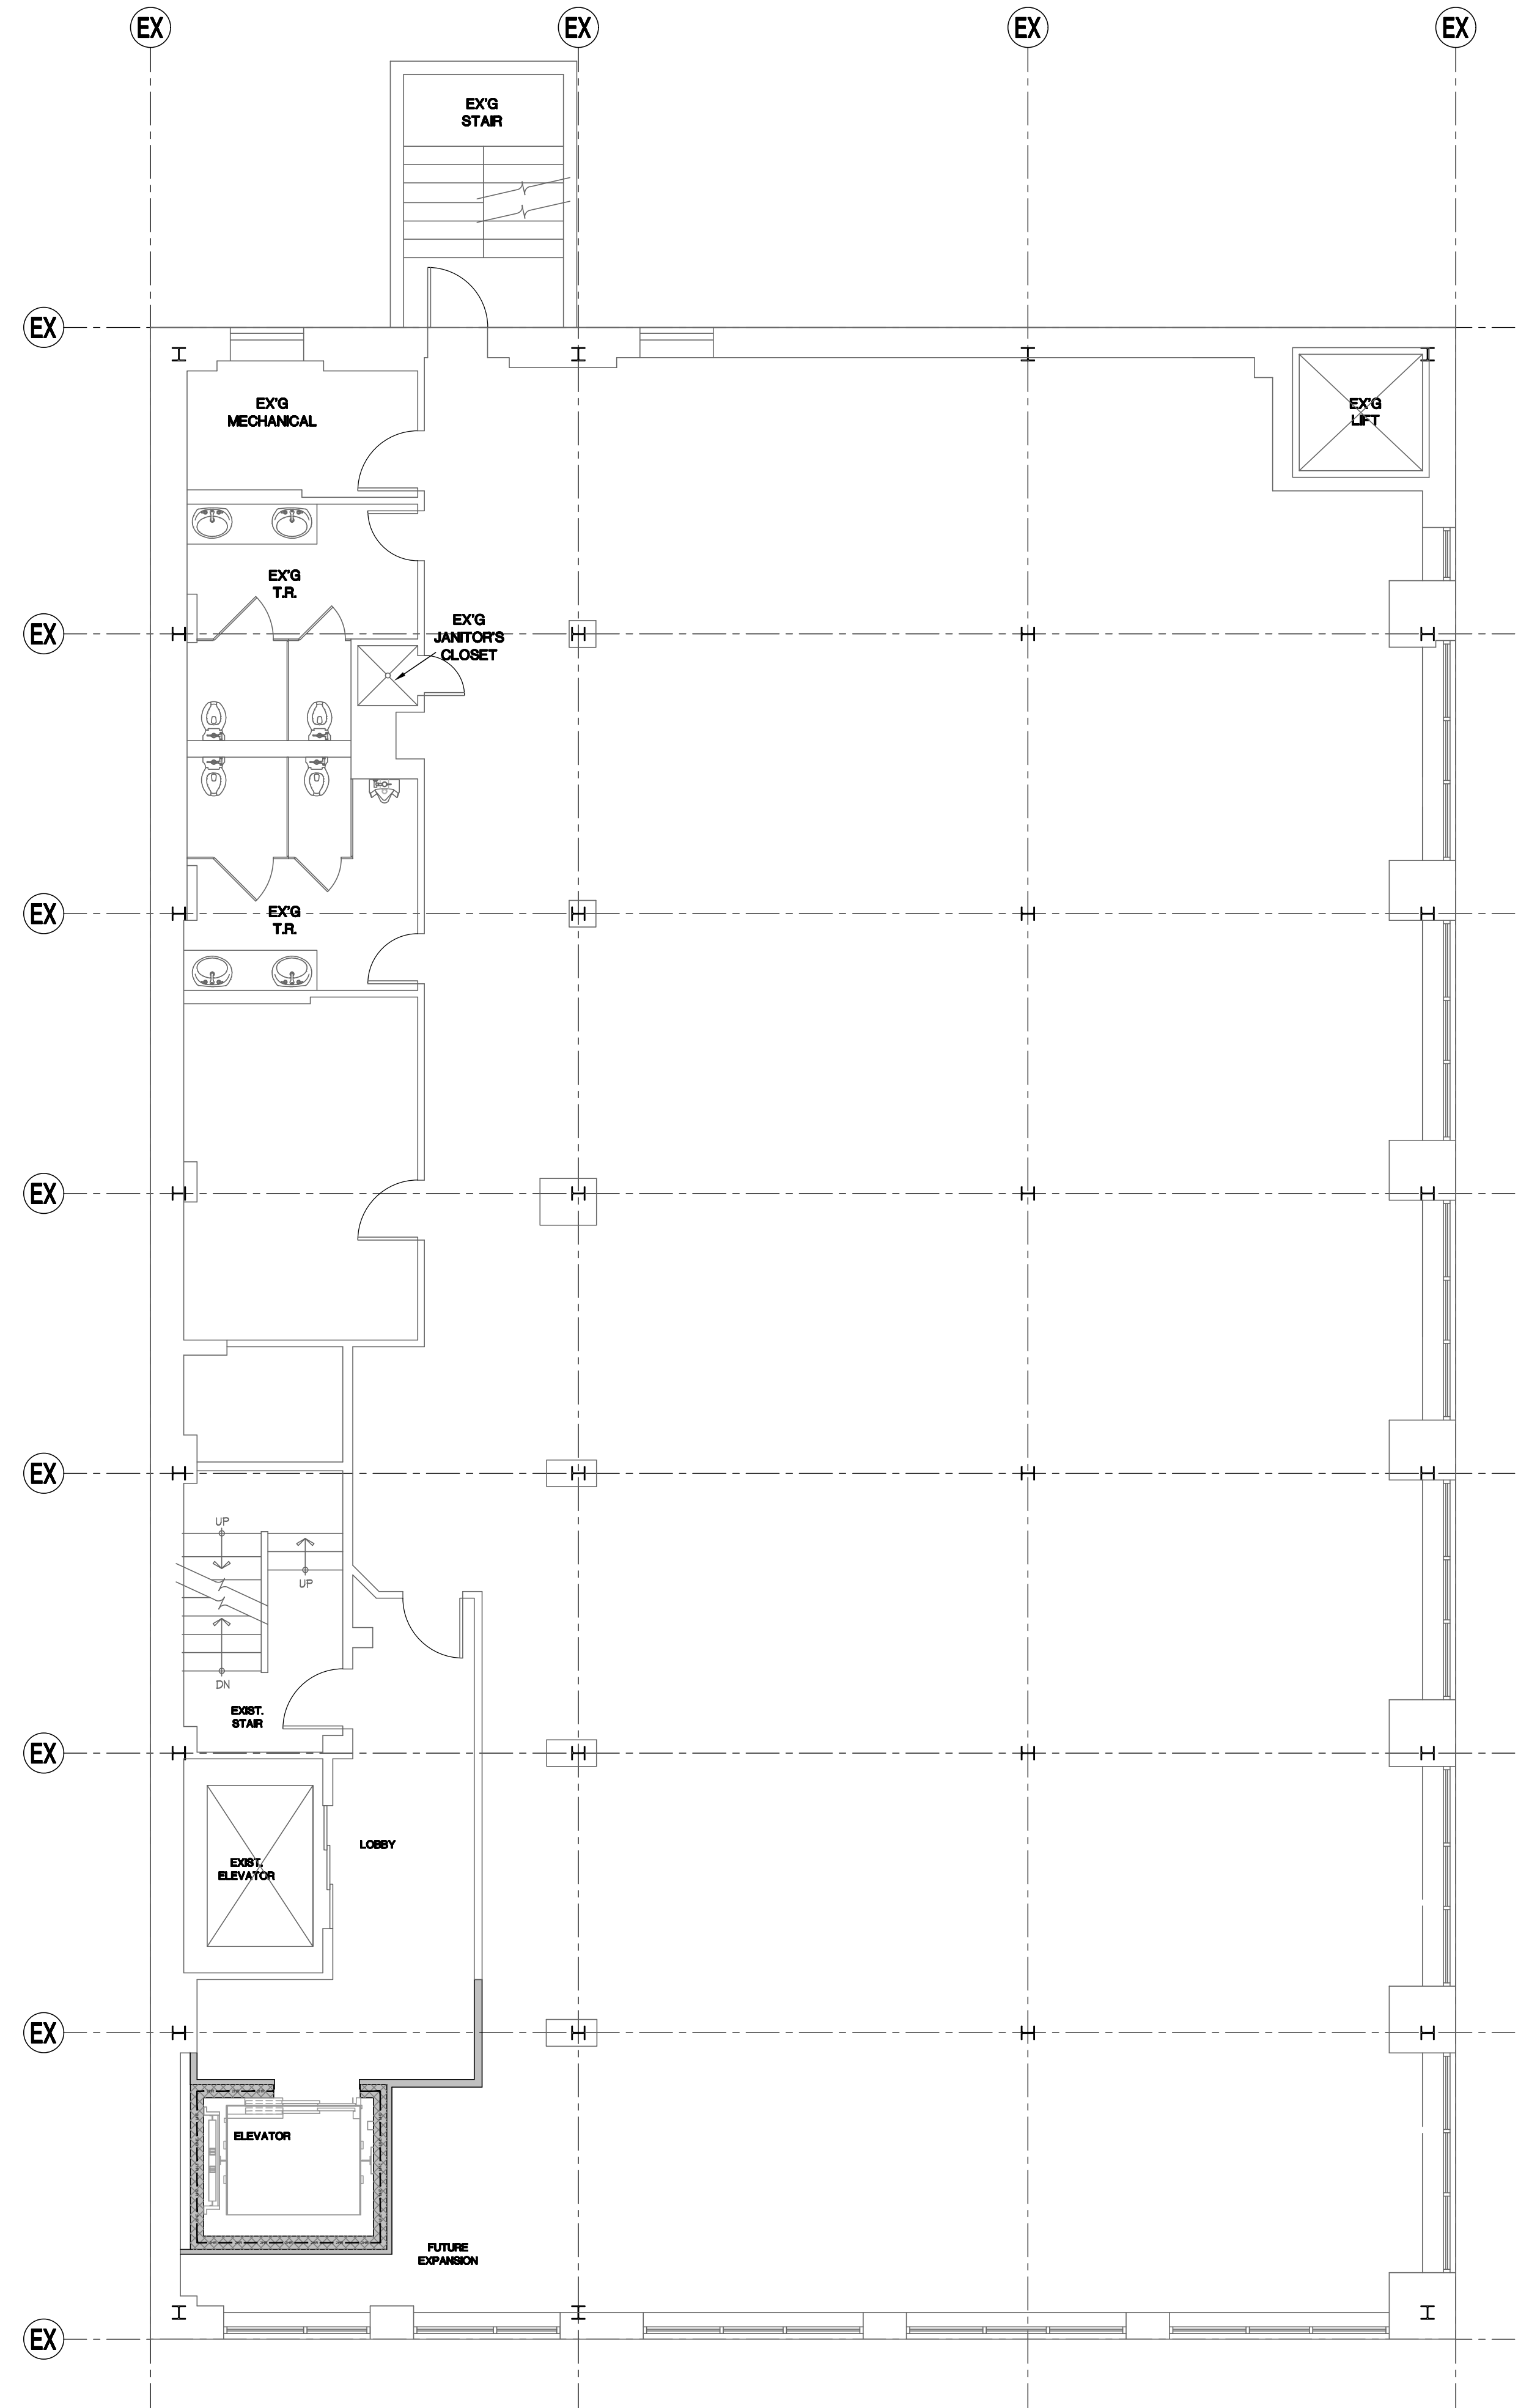

4th FLOOR PROPOSED PLAN
SCALE: 1/4" = 1'-0"