


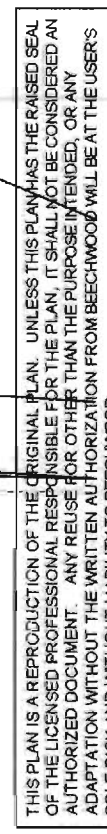
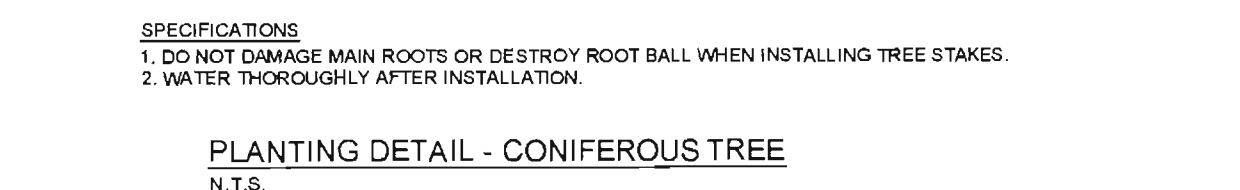
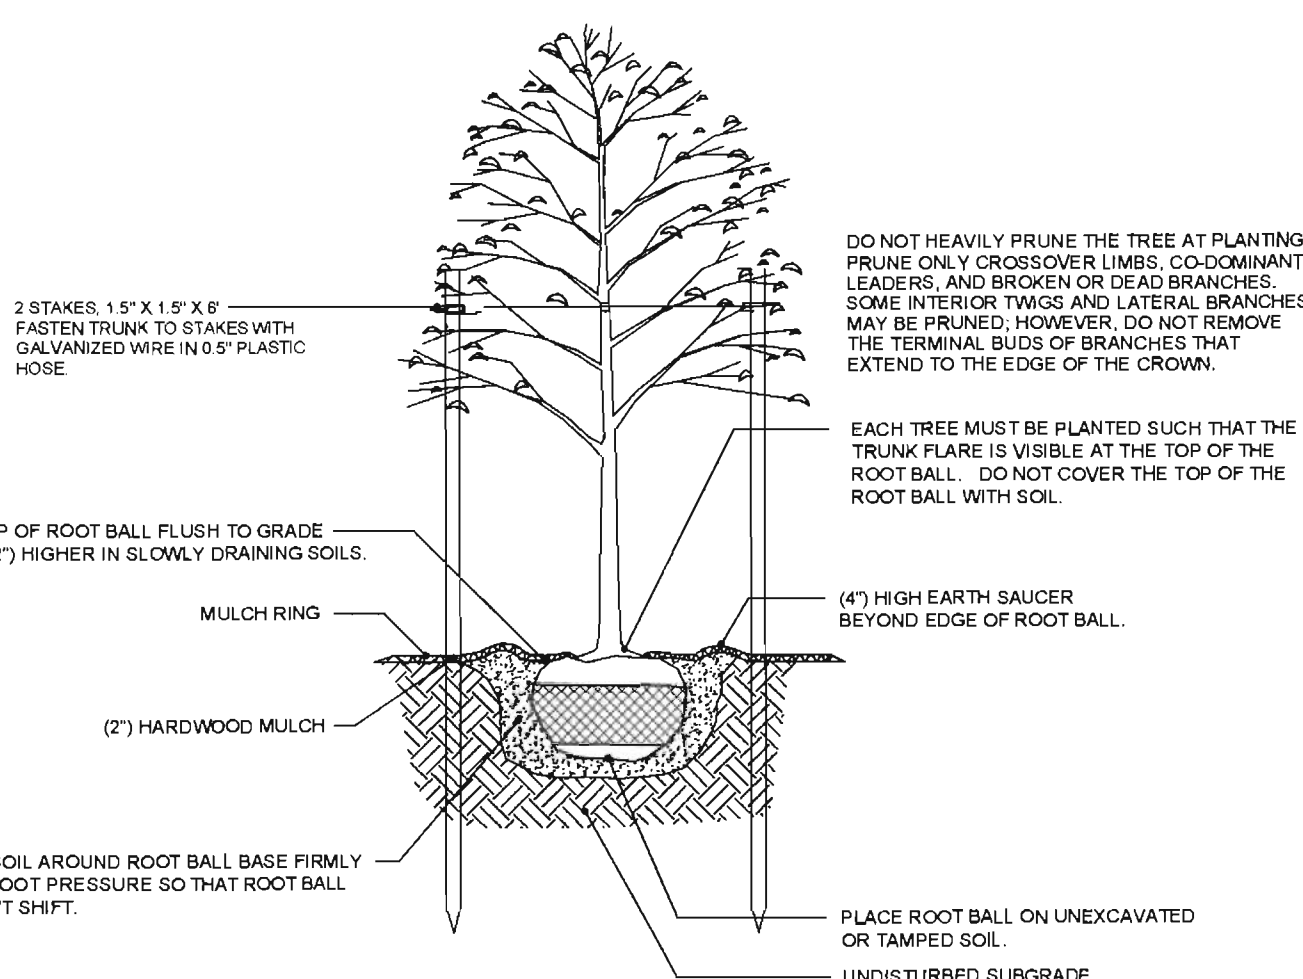


PERENNIALS / GROUND COVER			
AH	AMSONIA HUBBII 'CHIT'	ARKANSAS AMSONIA 1 gal.	80 1 gal.
AHB	AMSONIA 'BLUEBELLS'	BLUE ICE AMSONIA	100 2 gal.
ADP	ACACIA TORTUOSA 'SERRAVALLOA'	PURPLE HAZE HYSPPO	25 1 gal.
ASB	ALLIUM SCHUBERTII 'SNOWCAP'	SNOWCAP ALLIUM	28 2 gal.
BHP	BAPTISTA X HYBRIDA 'PURPLE SMOKE'	PURPLE SMOKE FALSE INDIGO	28 2 gal.
BHV	BAPTISTA X HYBRIDA 'VANILLA CREAM'	VANILLA CREAM FALSE INDIGO	18 2 gal.
LSB	LEUCANTHEMUM X SUPERBUM 'BECKY'	BECKY SHASTA DAISY	18 2 gal.
PVB	PANICUM VIRGATUM 'HEAVY METAL'	HEAVY METAL SWITCH GRASS	35 1 gal.
HM	HEMEROCALLIS 'HARSON ME'	PARDON ME DAISY	25 1 gal.
ADW	ASTRANT DUMOSUS 'WOODS' PURPLE'	WOODS' PURPLE ASTER	24 1 gal.
PLB	PLUMBAGIDIUM AURICULATUM	COBALT BLUE PLUMBAGO	190 1 gal.
HRH	HEMEROCALLIS 'HAPPY RETURNS'	HAPPY RETURNS DAISY	44 1 gal.
EP	ECHINACEA 'PURPUREA'	PURPLE CONEFLOWER	20 1 gal.
GZ	GERANIUM 'ROZANNE'	ROZANNE GERANIUM	35 1 gal.
CS	CECHINACEA 'CHEYENNE SPIRIT'	CHEYENNE SPIRIT CONEFLOWER	25 1 gal.
CA	CALAMAGROSTIS ACUTIFLORA 'KARL FOERSTER'	KARL FOERSTER GRASS	23 1 gal.
PAB	PEROVSKIA ATROPICAFOLIA 'BLUE JEAN BABY'	BABY BLUE JEAN RUSSIAN SAGE	9 1 gal.
LMS	LIROPE MUSCARI 'SILVER SUN'	LIROPE, SILVER SUN	25 1 1 gal.
LMB	LIROPE MUSCARI 'BIG BLUE'	BIG BLUE LIROPE	25 1 gal.
PAH	PENSTEMON ADPOECROIDES 'HAMELI'	DWARF PENNISTAM	12 1 gal.
PAH	PENSTEMON ADPOECROIDES 'MOUDRY'	DWARF MOUDRY PENNISTAM	7 2 gal.
NCP	NEPETA X 'CATS PAJAMAS'	CATS PAJAMAS CATMINT	53 1 gal.
AM	ALLIUM MILLERIUM	MILLENNIUM ORNAMENTAL ONION	15 1 gal.
SHH	STACHYS OFFICINALIS 'HUMMEL'	HAMELO LAMBS EAR	38 1 gal.
HEH	HEDERA HELIX	ENGLISH IVY	8 50% FLAT
AST	ASTILE PINK	PINK ASTIRE	28 2 gal.
IC	LOBELIA CARDINALIS	CARDINAL FLOWER	24 2 gal.
CHT	LOBELIA LYONII 'HOT TIPS'	HOT TIPS TURTLEHEAD	52 1 gal.

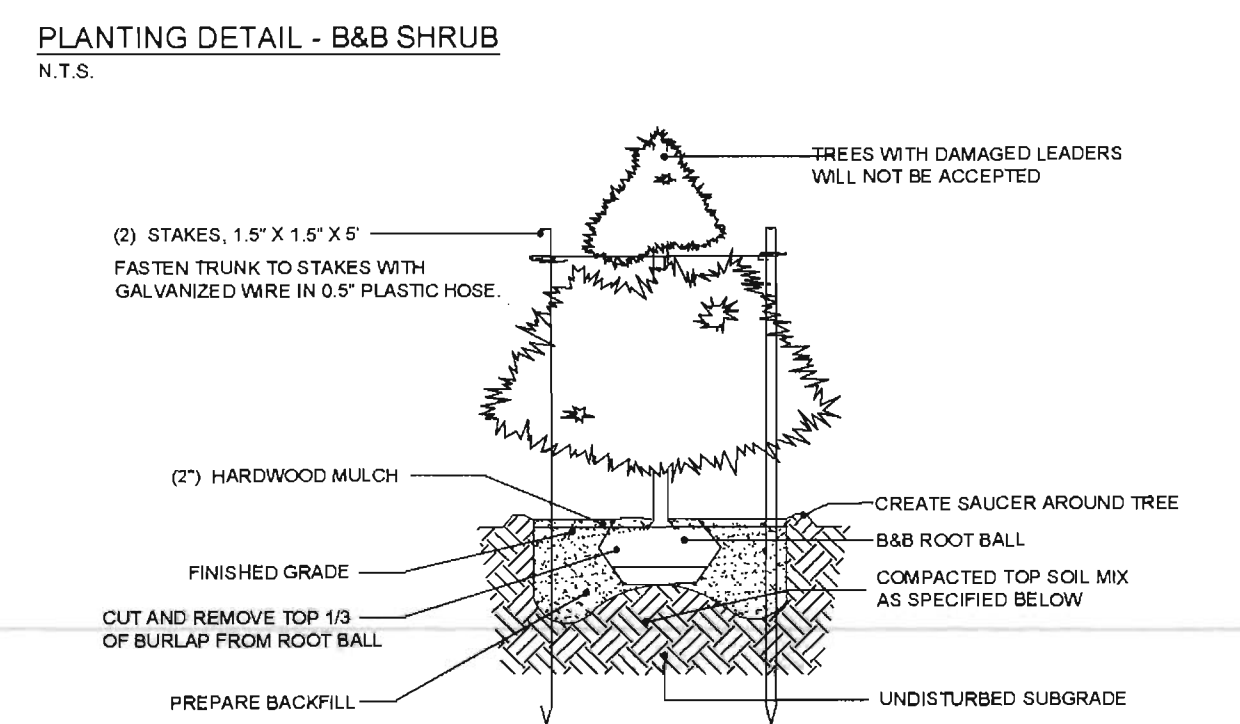


DRAWN BY: OYF
DATE: 02-01-21
SCALE: 1" = 20' 0"
SHEET: 1 of 3

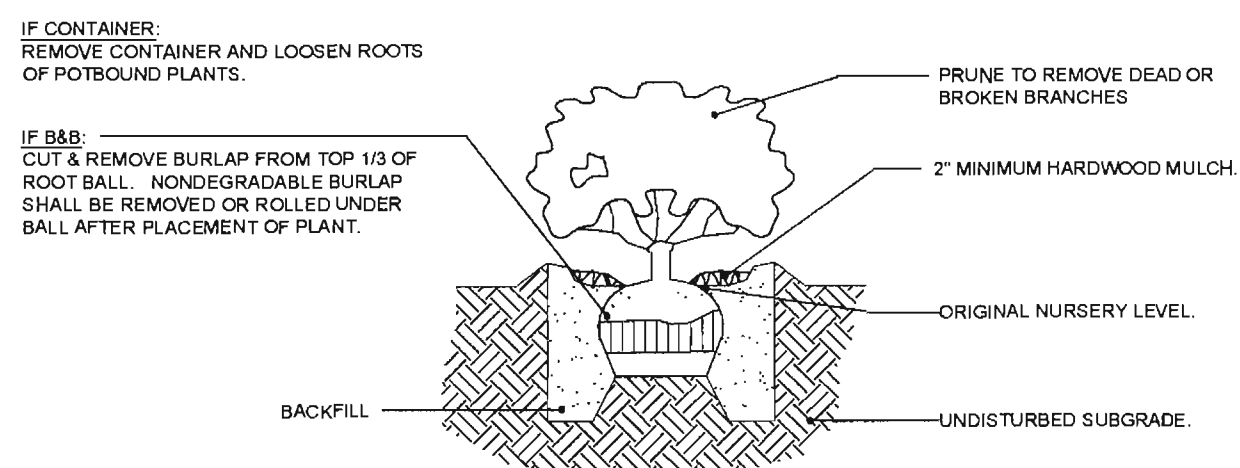

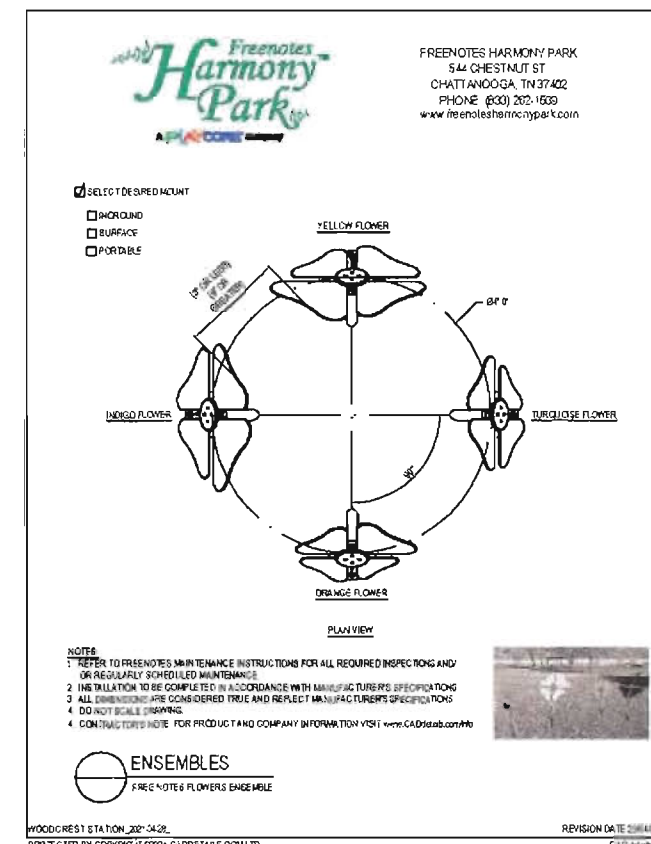

VIEW FROM EAST OAK AVE LOOKING INTO ENTRY WAY OF PARK

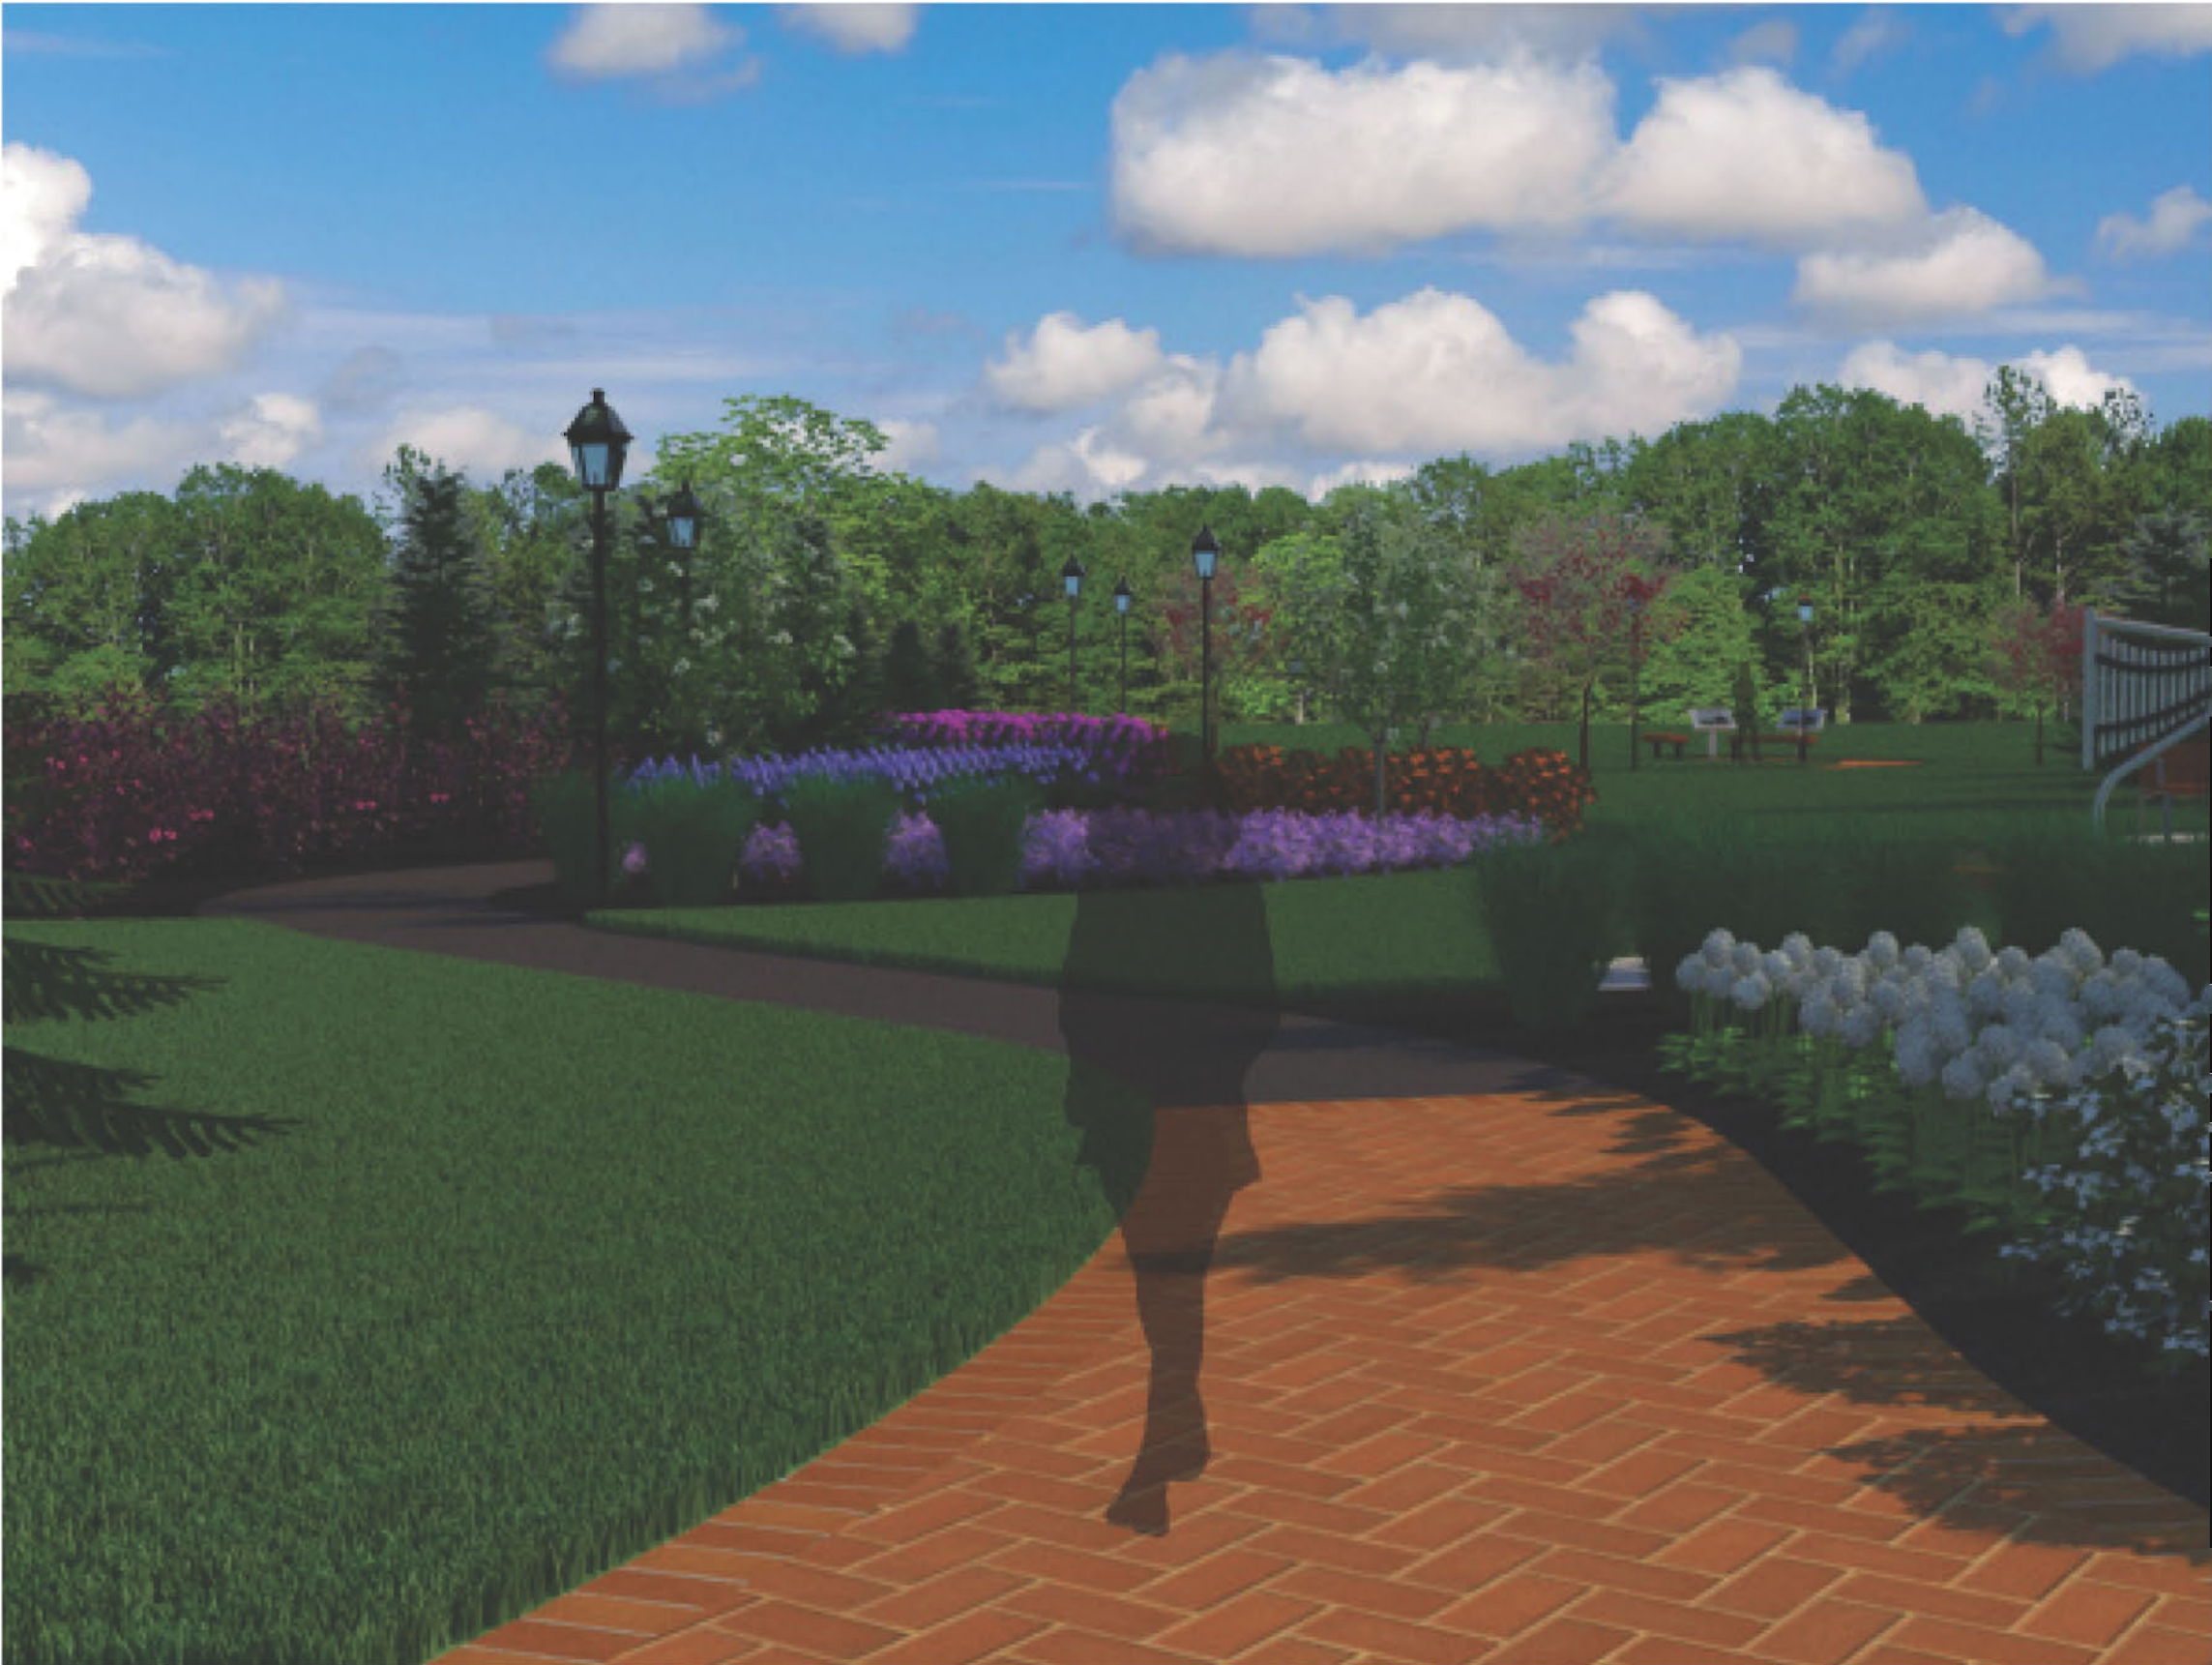

VIEW FROM ALTERNATE ENTRY WAY OF PARK ENTRANCE



VIEW SHOWING MUSICAL INSTRUMENT STATIONS WITHIN THE PARK

THIS IS AN ORIGINAL DESIGN SUBMITTED AS A CONFIDENTIAL PROPERTY OF BEECHWOOD LANDSCAPE ARCHITECTURE AND CONSTRUCTION, LLC AND MAY NOT BE REPRODUCED WITHOUT THE WRITTEN PERMISSION OF BEECHWOOD LANDSCAPE ARCHITECTURE AND CONSTRUCTION, LLC. ANY REUSE OR ADAPTATION WITHOUT THE WRITTEN PERMISSION OF BEECHWOOD LANDSCAPE ARCHITECTURE AND CONSTRUCTION, LLC IS PROHIBITED.

HISTORIC BOROUGH OF LAWN SIDE
WOODCREST STATION BUSINESS PARK
BOROUGH OF LAWN SIDE, CAMDEN COUNTY, NJ

DRAWN BY: NCR
DATE: 03-24-21
SCALE:
SHEET: 3 of 3

THIS IS AN ORIGINAL DESIGN SUBMITTED AS A CONFIDENTIAL PROPERTY OF BEECHWOOD LANDSCAPE ARCHITECTURE AND CONSTRUCTION, LLC AND MAY NOT BE REPRODUCED WITHOUT THE WRITTEN PERMISSION OF BEECHWOOD LANDSCAPE ARCHITECTURE AND CONSTRUCTION, LLC. ANY REUSE OR ADAPTATION WITHOUT THE WRITTEN PERMISSION OF BEECHWOOD LANDSCAPE ARCHITECTURE AND CONSTRUCTION, LLC IS PROHIBITED.

WALTER S. CHEPURNY, RLA
NJ 08088



BEECHWOOD
LANDSCAPE ARCHITECTURE
AND CONSTRUCTION, LLC
P.O. Box 3126
Southampton, NJ 08088
Phone 609.801.1814
Fax 609.801.9814